

WEST 21ST DENVER, COLORADO

2731 WEST 21ST. AVE. DENVER, COLORADO

BOTHWELL DAVIS GEORGE ARCHITECTS

1830 BLAKE STREET
DENVER, CO 80202
PHONE: 303.440.8300 FAX: 303.440.8301


© COPYRIGHT 2008
BOTHWELL DAVIS GEORGE ARCHITECTS INC. ALL RIGHTS ARE RESERVED.
THIS DOCUMENT IS THE PROPERTY OF BOTHWELL DAVIS GEORGE ARCHITECTS, INC. WITHIN THE ARCHITECTS' WORK PRODUCT AND IS NOT TO BE REPRODUCED OR TRANSMITTED IN ANY FORM OR BY ANY MEANS, ELECTRONIC OR MECHANICAL, INCLUDING PHOTOCOPYING, RECORDING, OR BY ANY INFORMATION STORAGE AND RETRIEVAL SYSTEM, WITHOUT THE WRITTEN PERMISSION OF BOTHWELL DAVIS GEORGE ARCHITECTS, INC. COLORADO STATUTES AND ITS STRICTLY FORBIDDEN.

08.28.08

DATE | ISSUE

FIRST FLOOR PLAN

A2.00 | 08.001

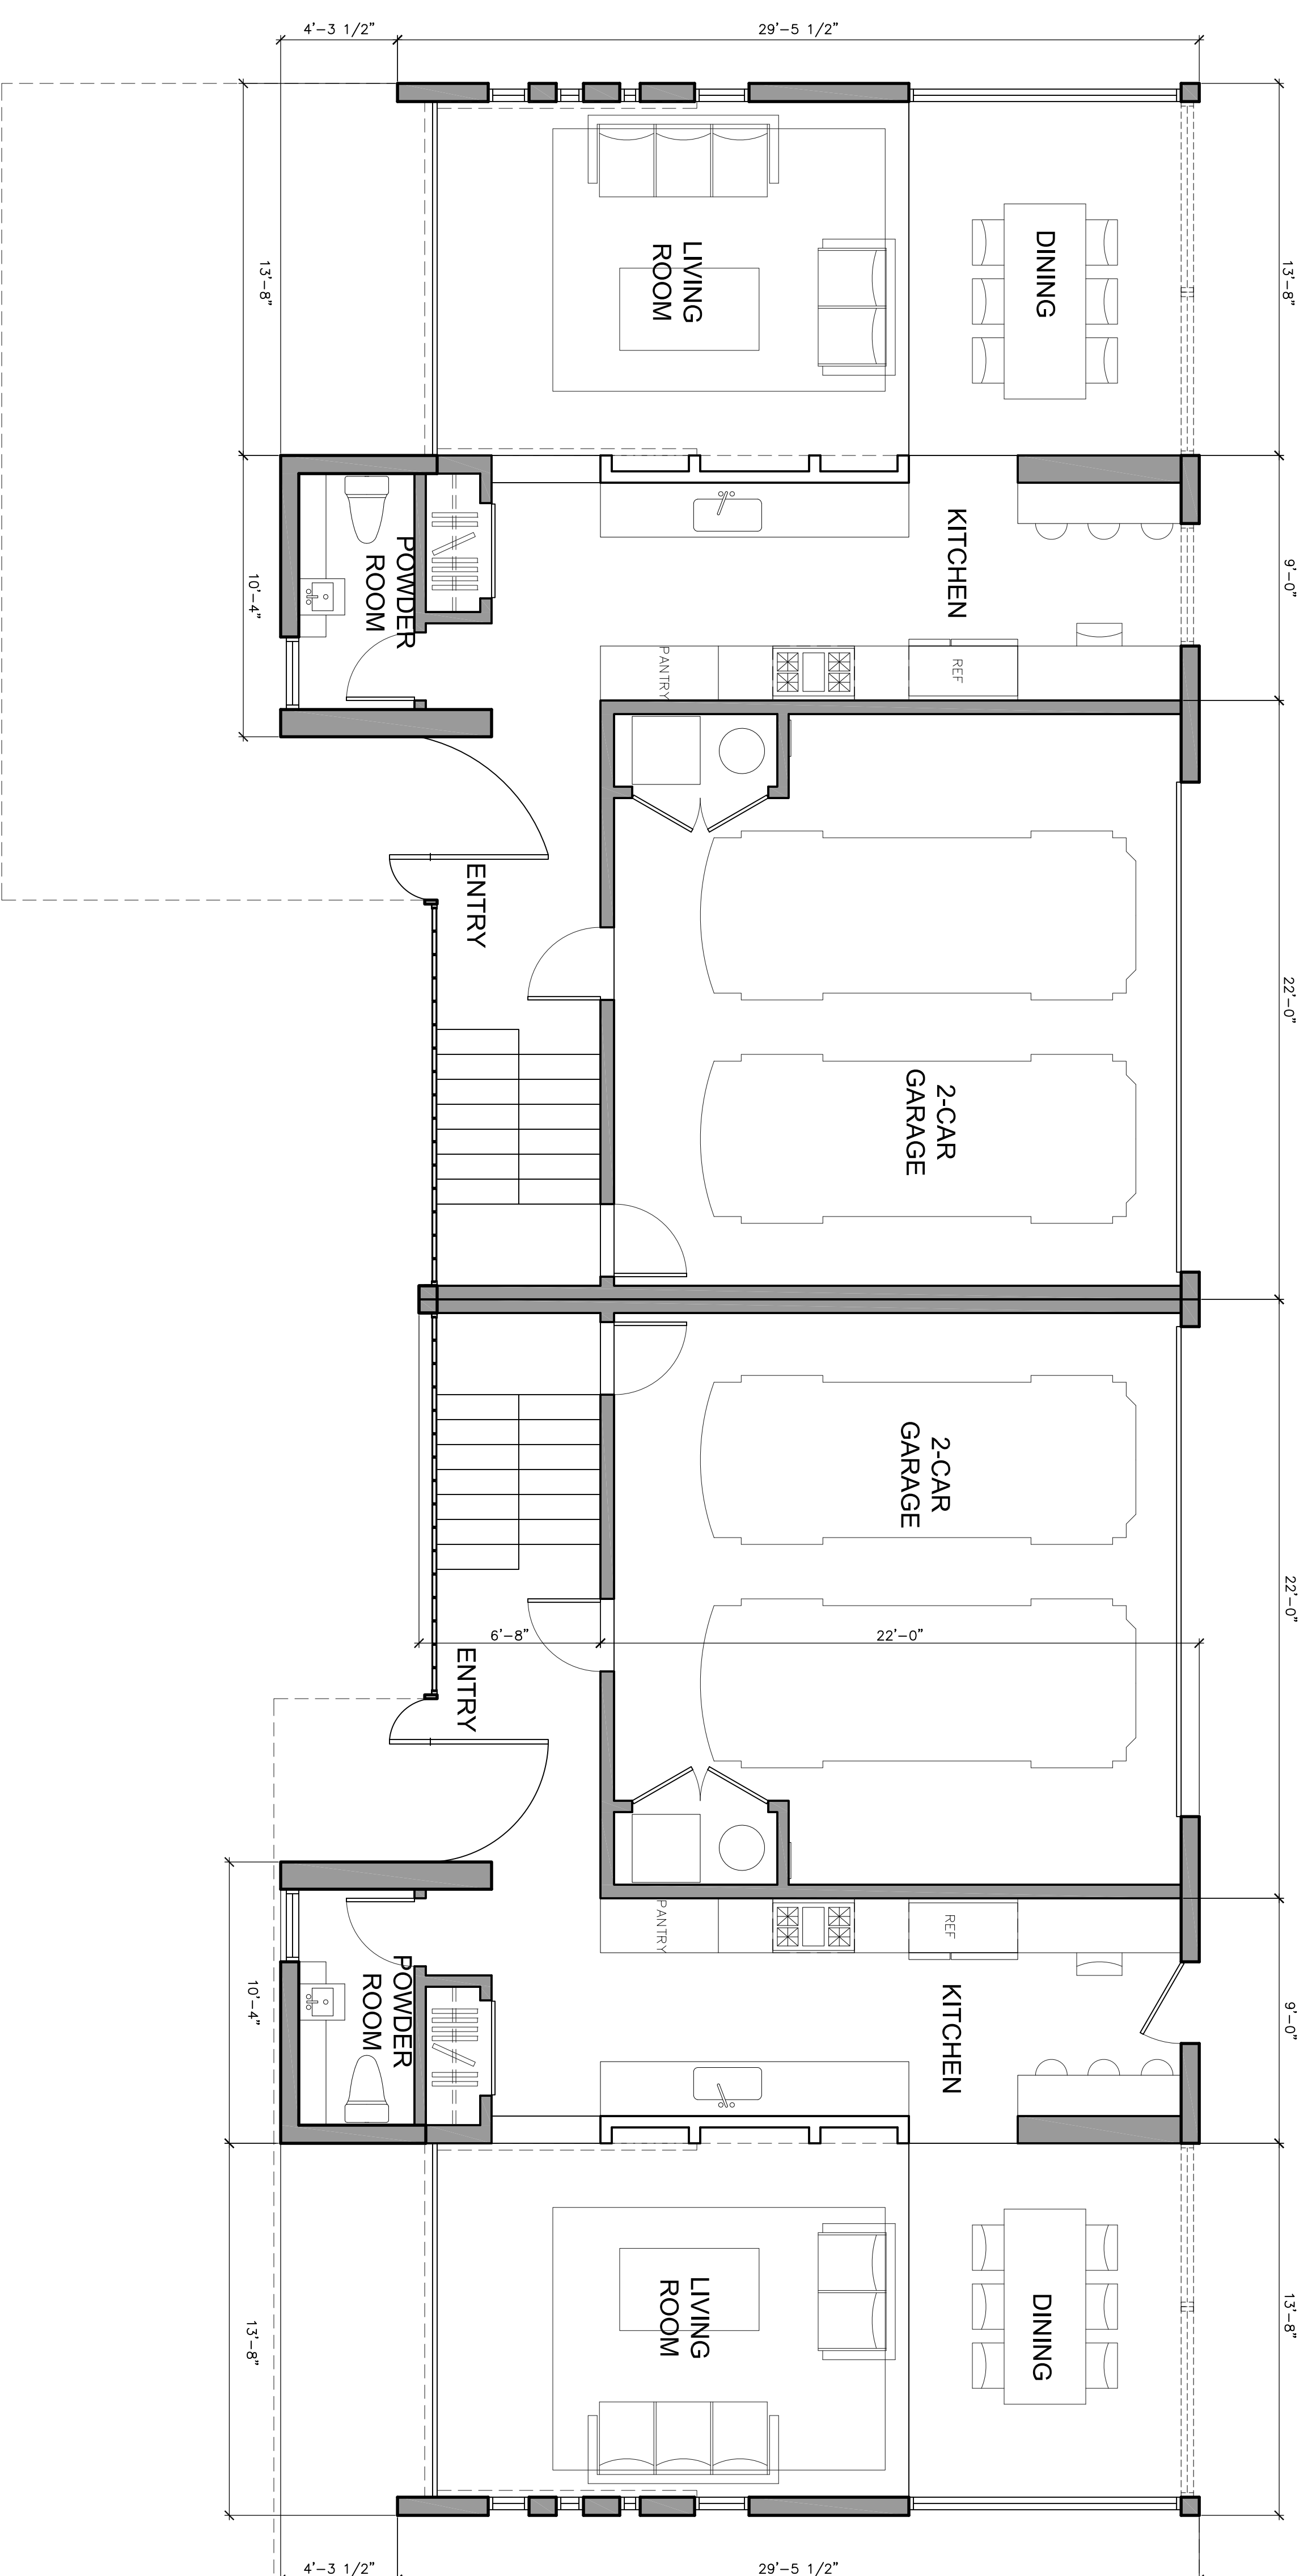

01 | FIRST FLOOR PLAN

SCALE: 1/4"=1'-0"



NORTH

